


CONTRACTORS AND SUBCONTRACTORS TO FIELD MEASURE PRIOR TO PURCHASE & INSTALL.
DRAWINGS & DIMENSIONS ON DRAWINGS ARE FOR CONCEPTUAL USE ONLY.

FURNITURE & MILLWORK PLAN LEGEND

ALL FURNITURE, FABRICS, CUSTOM PANELS, AND # ACCESSORIES TO BE SPECIFIED
AND PRICED WHEN ALL ELSE IS QUOTED

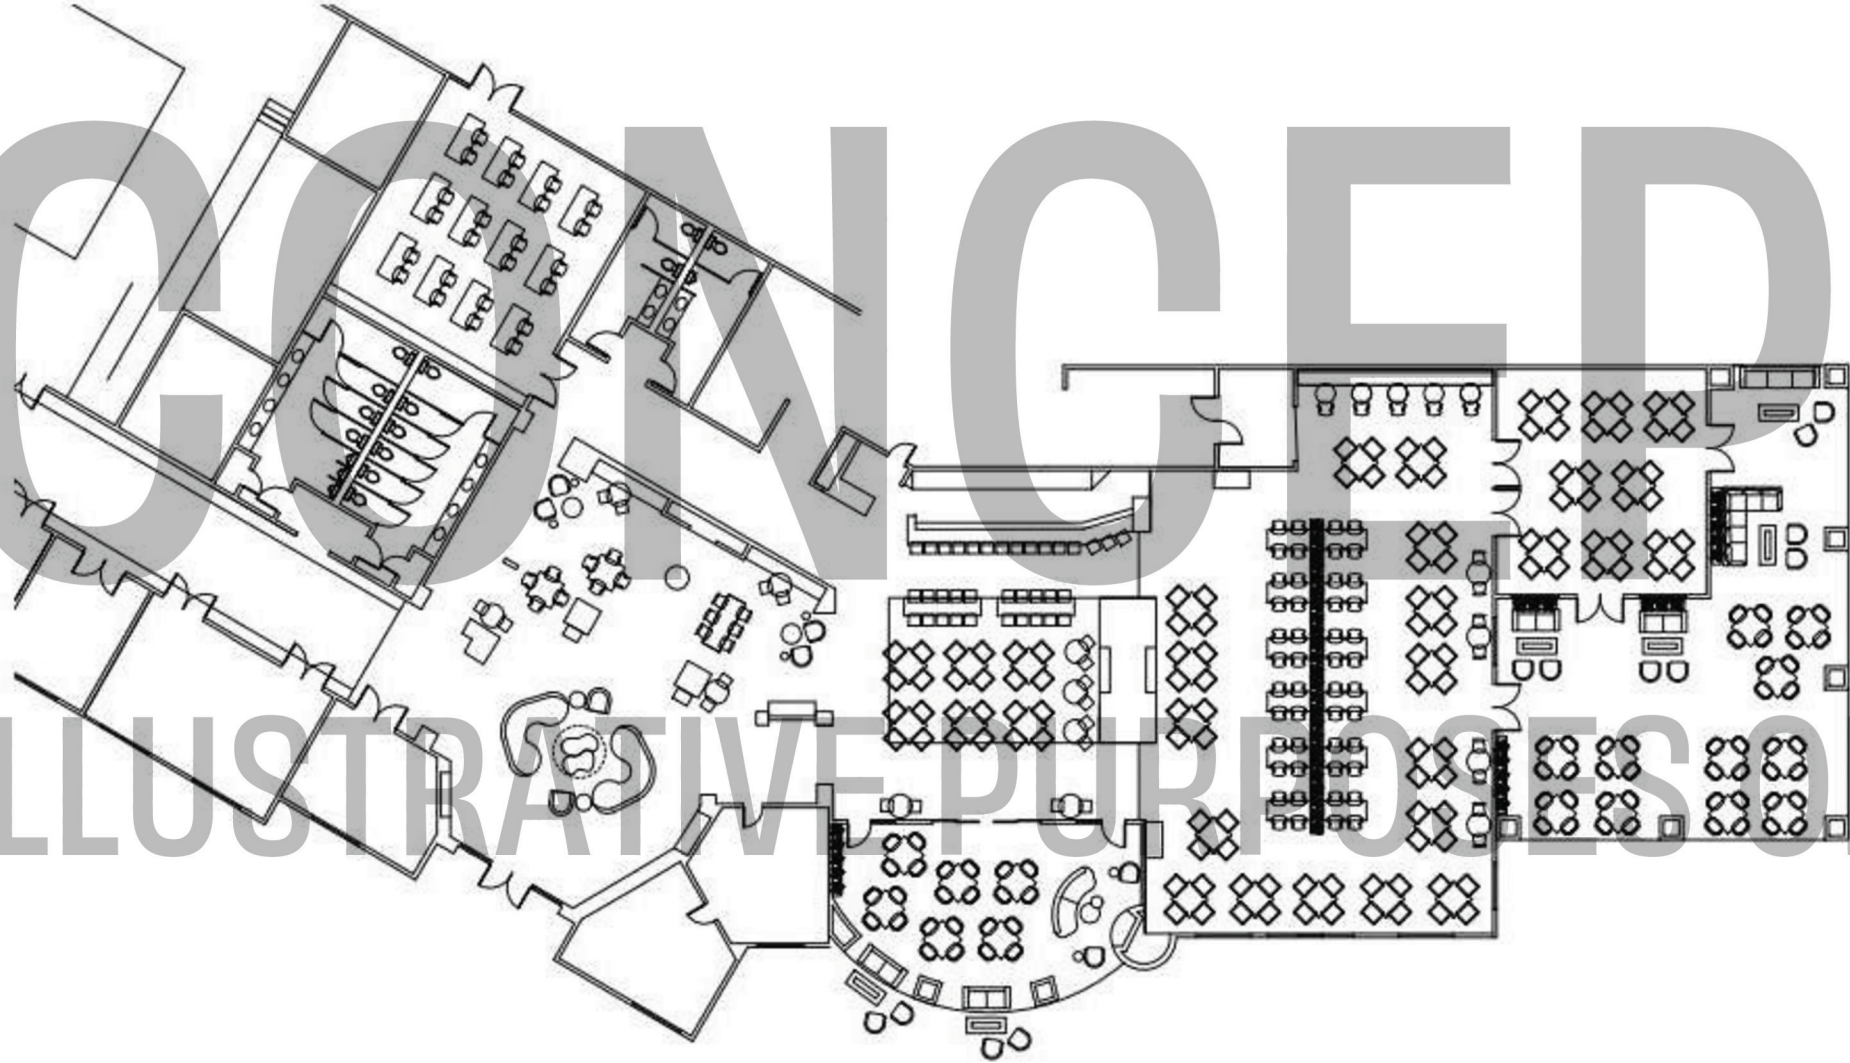

SADDLEBROOKE MOUNTAIN VIEW CLUBHOUSE- FURNITURE FLOOR PLAN

SCALE: 1/8" = 1'-0"

WWW.180DESIGNSAZ.COM
PH: 520.237.7650
E: 180DESIGNSAZ@GMAIL.COM

INTERIOR DESIGN
180* DESIGNS
TUCSON, ARIZONA, USA

SADDLEBROOKE MOUNTAIN
VIEW CLUBHOUSE
38759 S. MOUNTAIN
VIEW BLVD.
TUCSON, AZ 85738

CLIENT APPROVAL

Date: 8.21.24

Scale: 1/8" = 1'-0"

Sheet #: 101-C

Entry


Textiles



Side Tables



Tile Floor

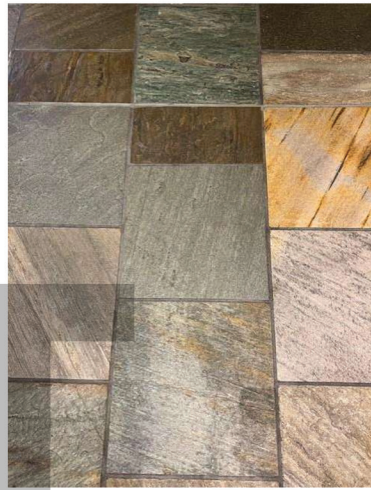

Sofas




Lighting



Coffee Tables



Side Tables

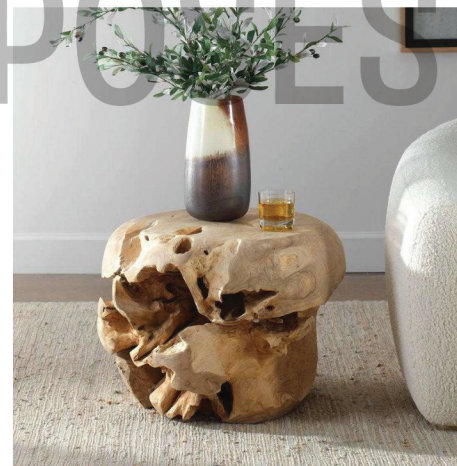

Lounge Chairs



Sculpture

INTERIOR DESIGN

180* DESIGNS

TUCSON, ARIZONA, USA



Entry

Ceiling Lighting



Conversation Tables



Wall Lighting



Textiles

Bistro Tables



Textiles




Club Chairs

Fireplace



Dining Chairs

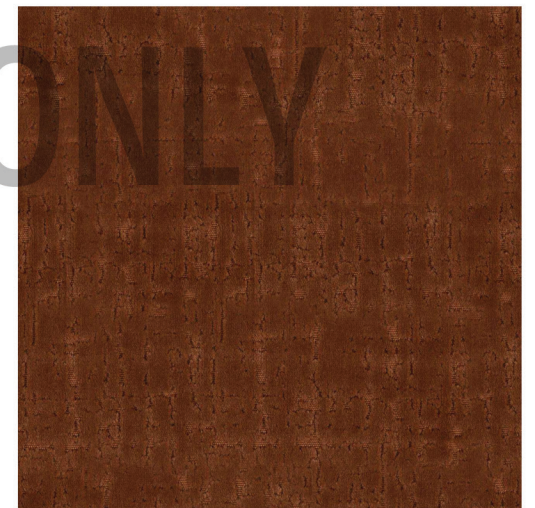

Dining Room




Carpet



Banquette




Bistro Tables

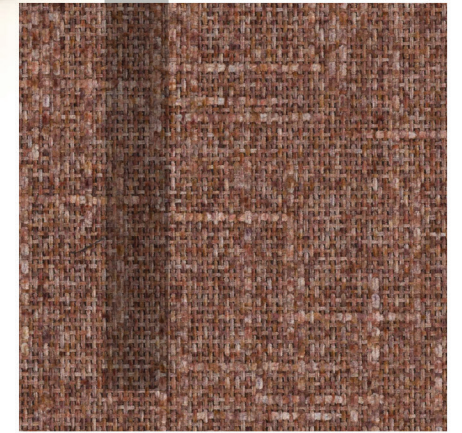


Dining Chairs



Textiles

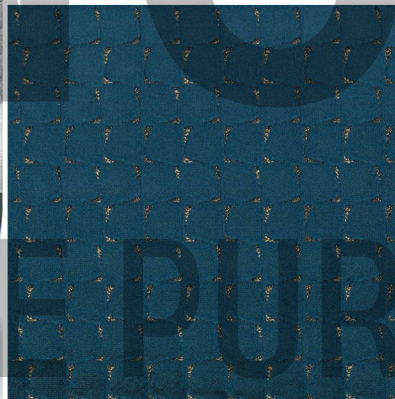


Textiles

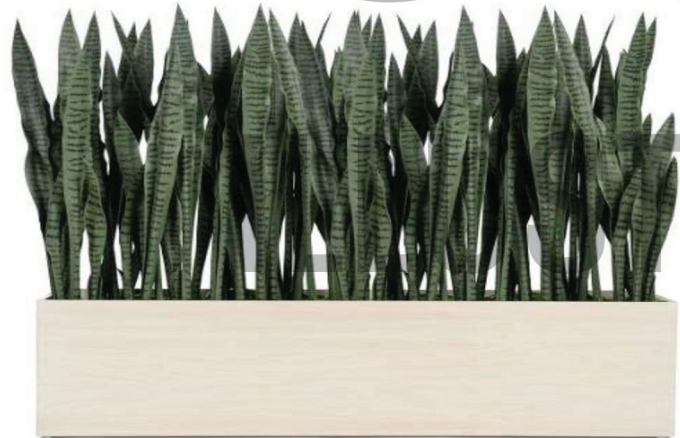

Plants

Table Top Finish

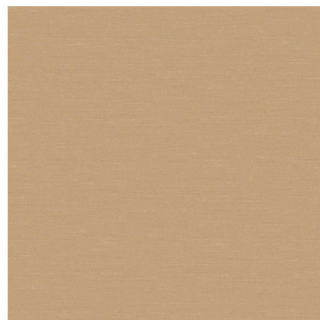

Lighting



CONCEPTUAL PURPOSES ONLY

Bar

Counter Stools

Bistro Tables

Lighting

LVT Flooring

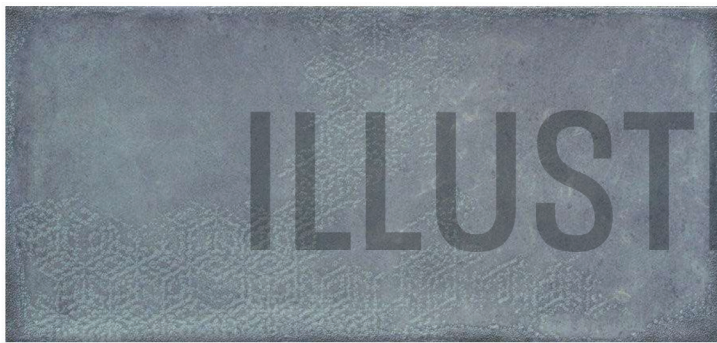


Table Top Finish




Quartz Countertops

Lighting



Fireplace Tile

ILLUSTRATION PURPOSES ONLY

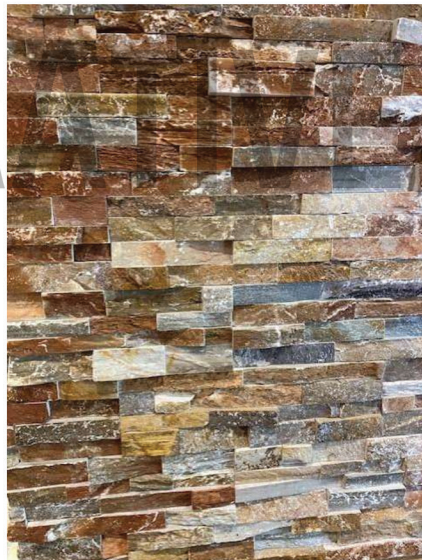

Bar Tile

Textiles

Bar stools Lighting



Hall

Carpet



Club Chairs



Ceiling Lighting



Side Tables



LVT Flooring



Credenzas



Wall Lighting



Restrooms

Backsplash Tile



Lighting



Mirrors



Quartz Countertops



Faucets



Hover to zoom

ILLUSTRATIVE PURPOSES ONLY



Sonoran Meeting Room

Meeting Tables



Carpet




Chairs



ILLUSTRATIVE PURPOSES

Ballroom


Dance Floor

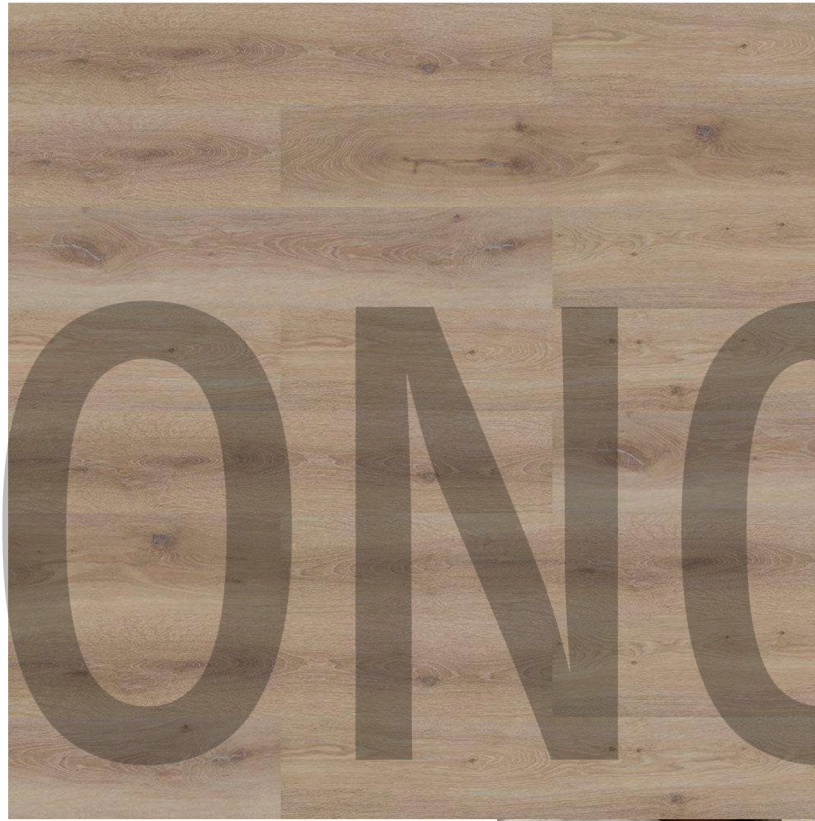

Chair Textile



Acoustic Material

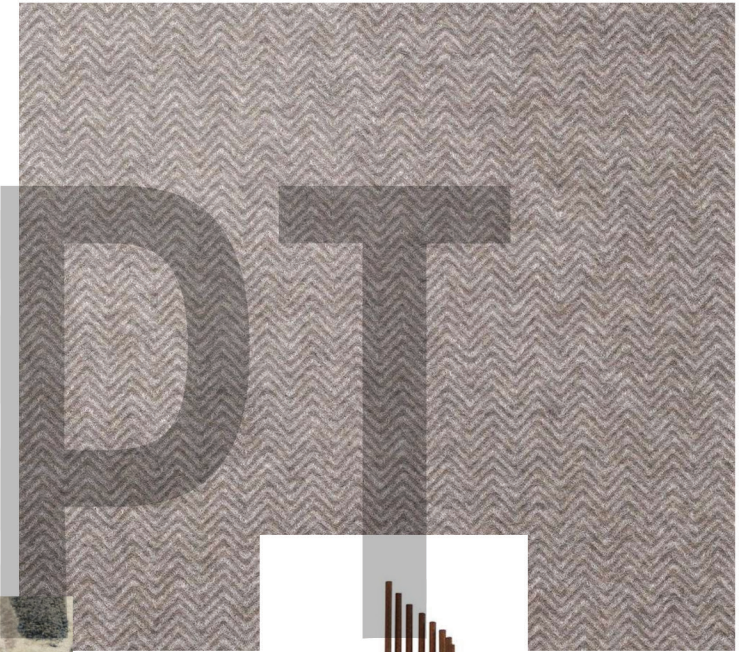

Carpet



Lighting

ILLUSTRATIVE

REVISES ONLY